


Clifton Suspension Bridge – Toilet refurbishment

Proposed layout

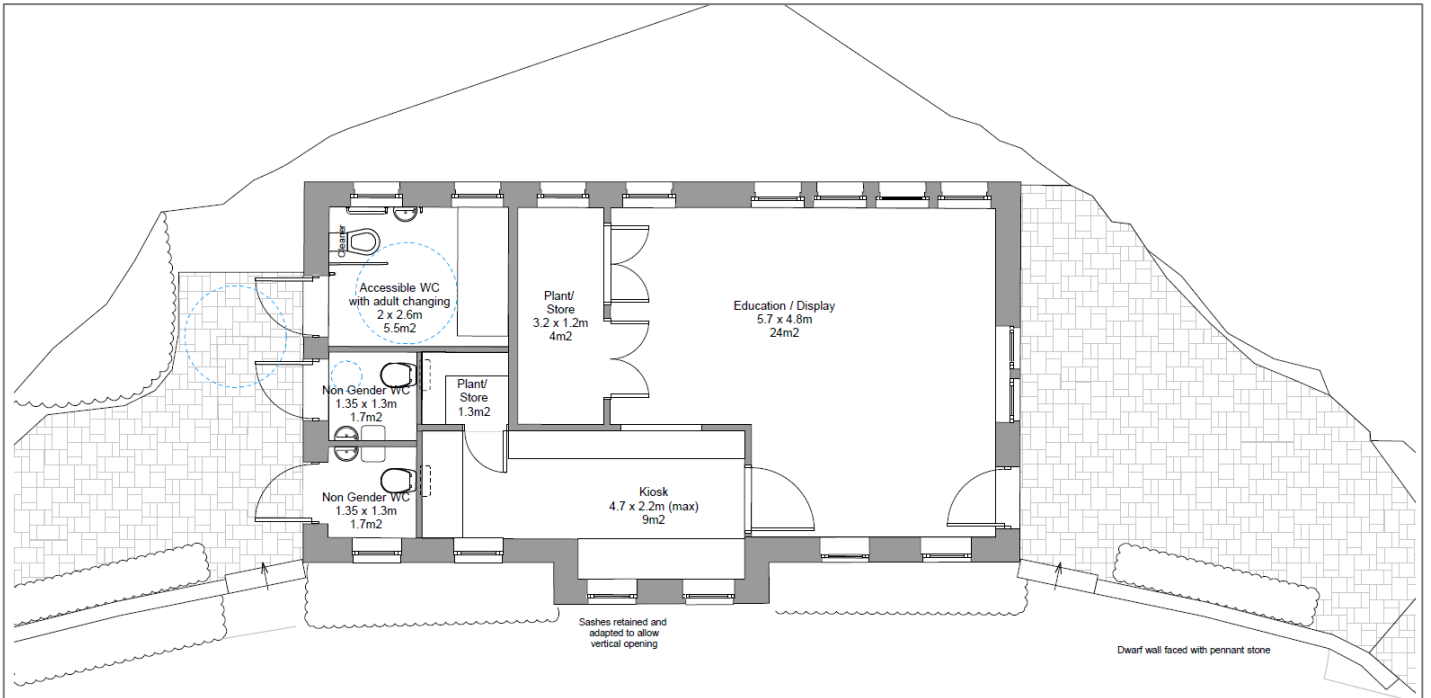

Proposed elevations

